


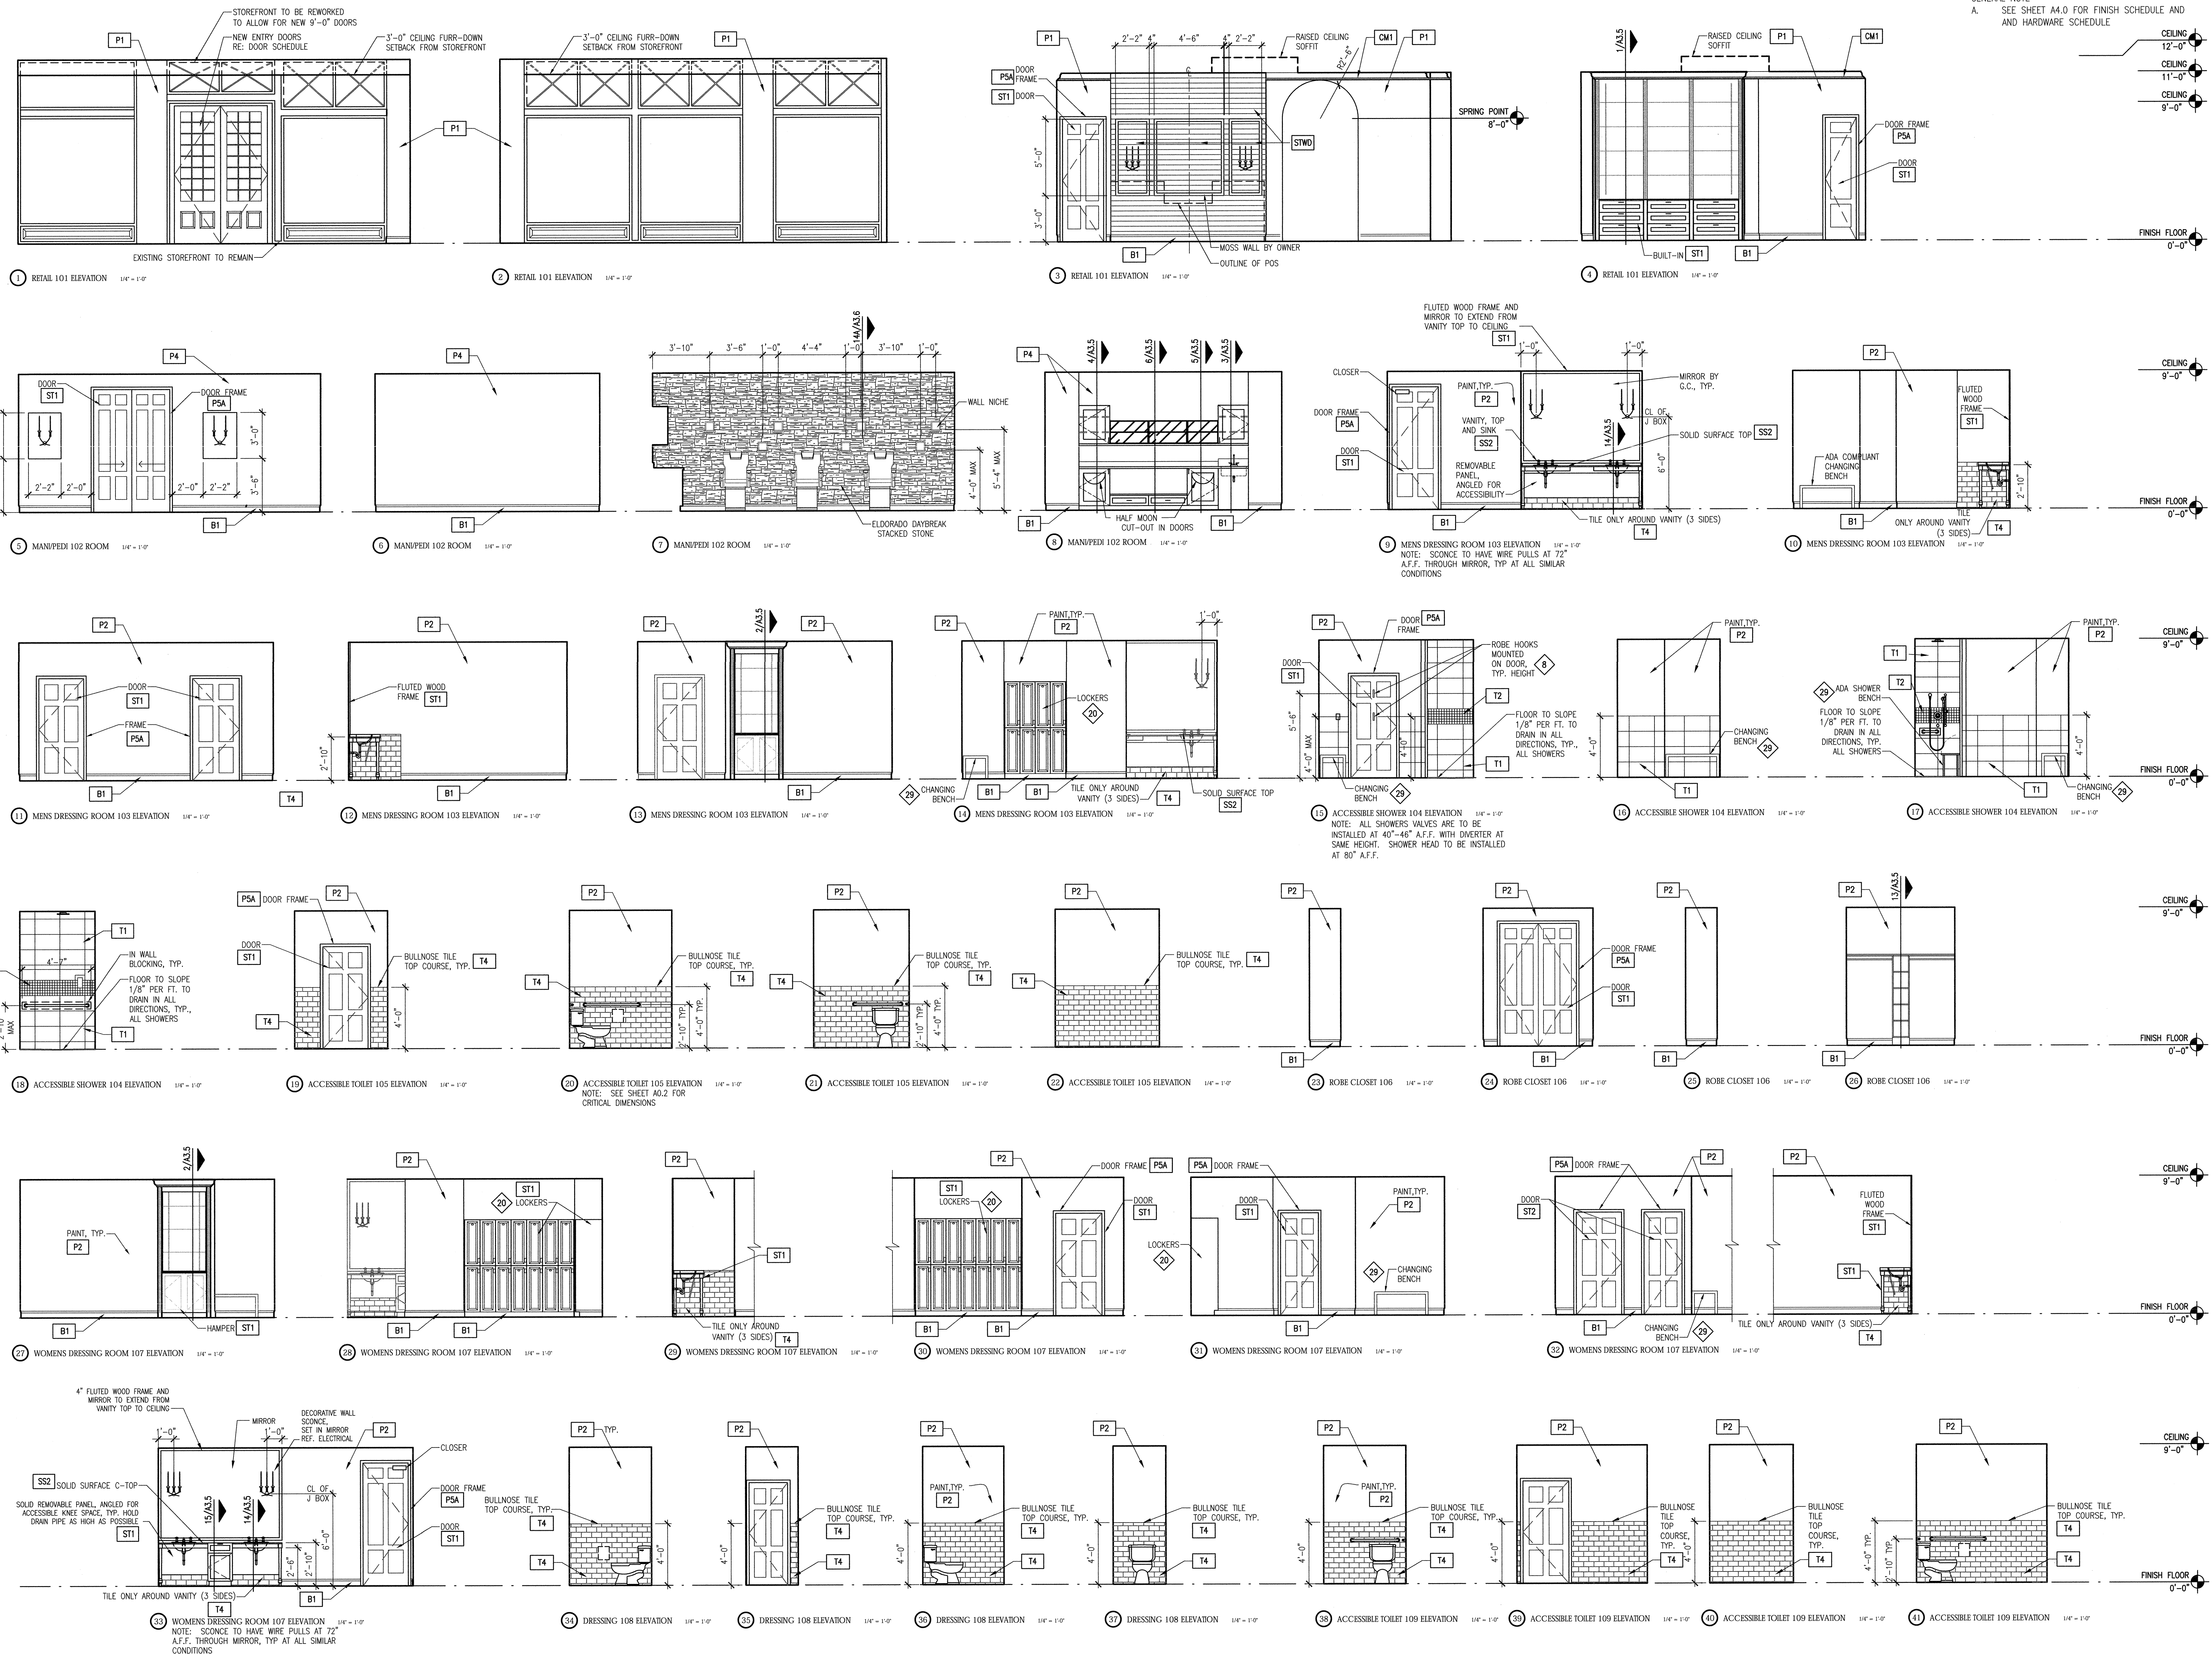

GENERAL NOTE
A. SEE SHEET A4.0 FOR FINISH SCHEDULE AND
AND HARDWARE SCHEDULE



NO DATE REMARKS
REVISIONS

THE WOODHOUSE
day spa

WOODHOUSE DAY SPA
RENOVATION
MARKET STREET
9595 SIX PINES DRIVE
THE WOODLANDS, TEXAS 77680

PROJECT NO: 2019.0172
DATE: 04-08-2019

A3.1
INTERIOR ELEVATIONS

CHECKED: TH DRAWN: DS

P:\Woodhouse\dayspa\A3.1.dwg, 1/15/2019 10:22:57 AM, Date: DWG to PDF, Job: ARCH, Project: 2019.0172, User: JACOB