




COMMUNICATIONS GROUND BAR DETAIL

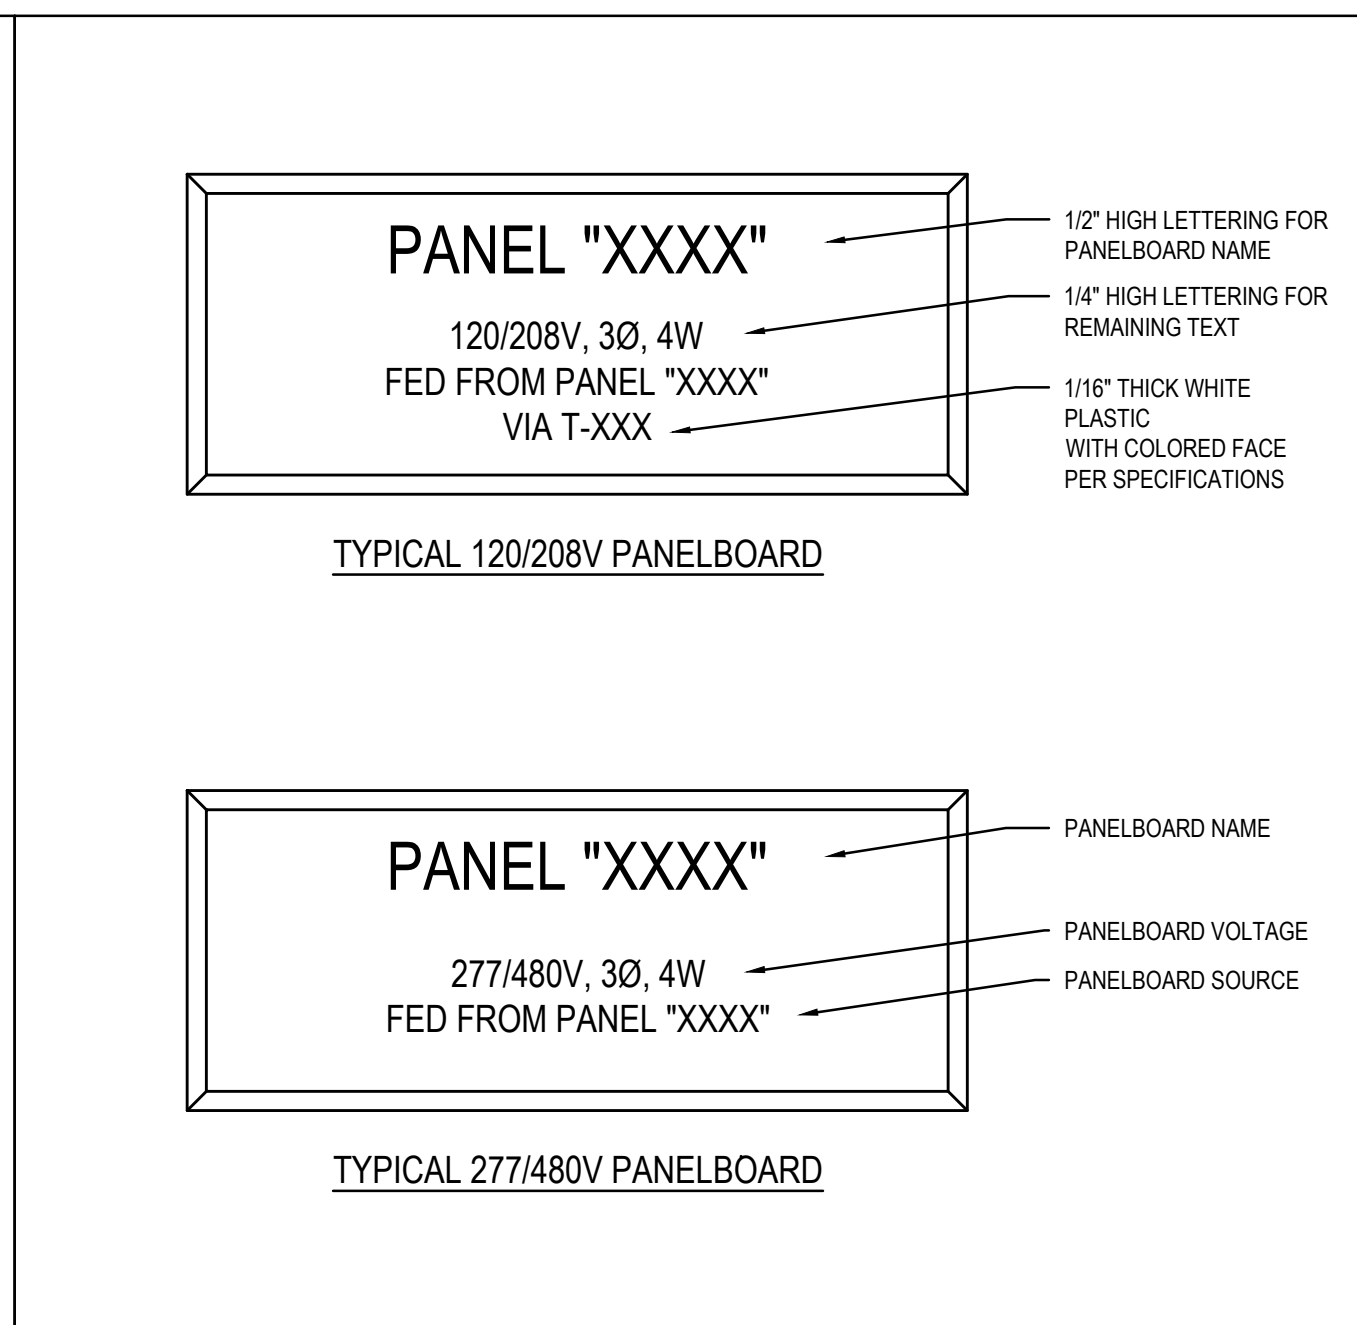


PANELBOARD NAMEPLATE DETAIL

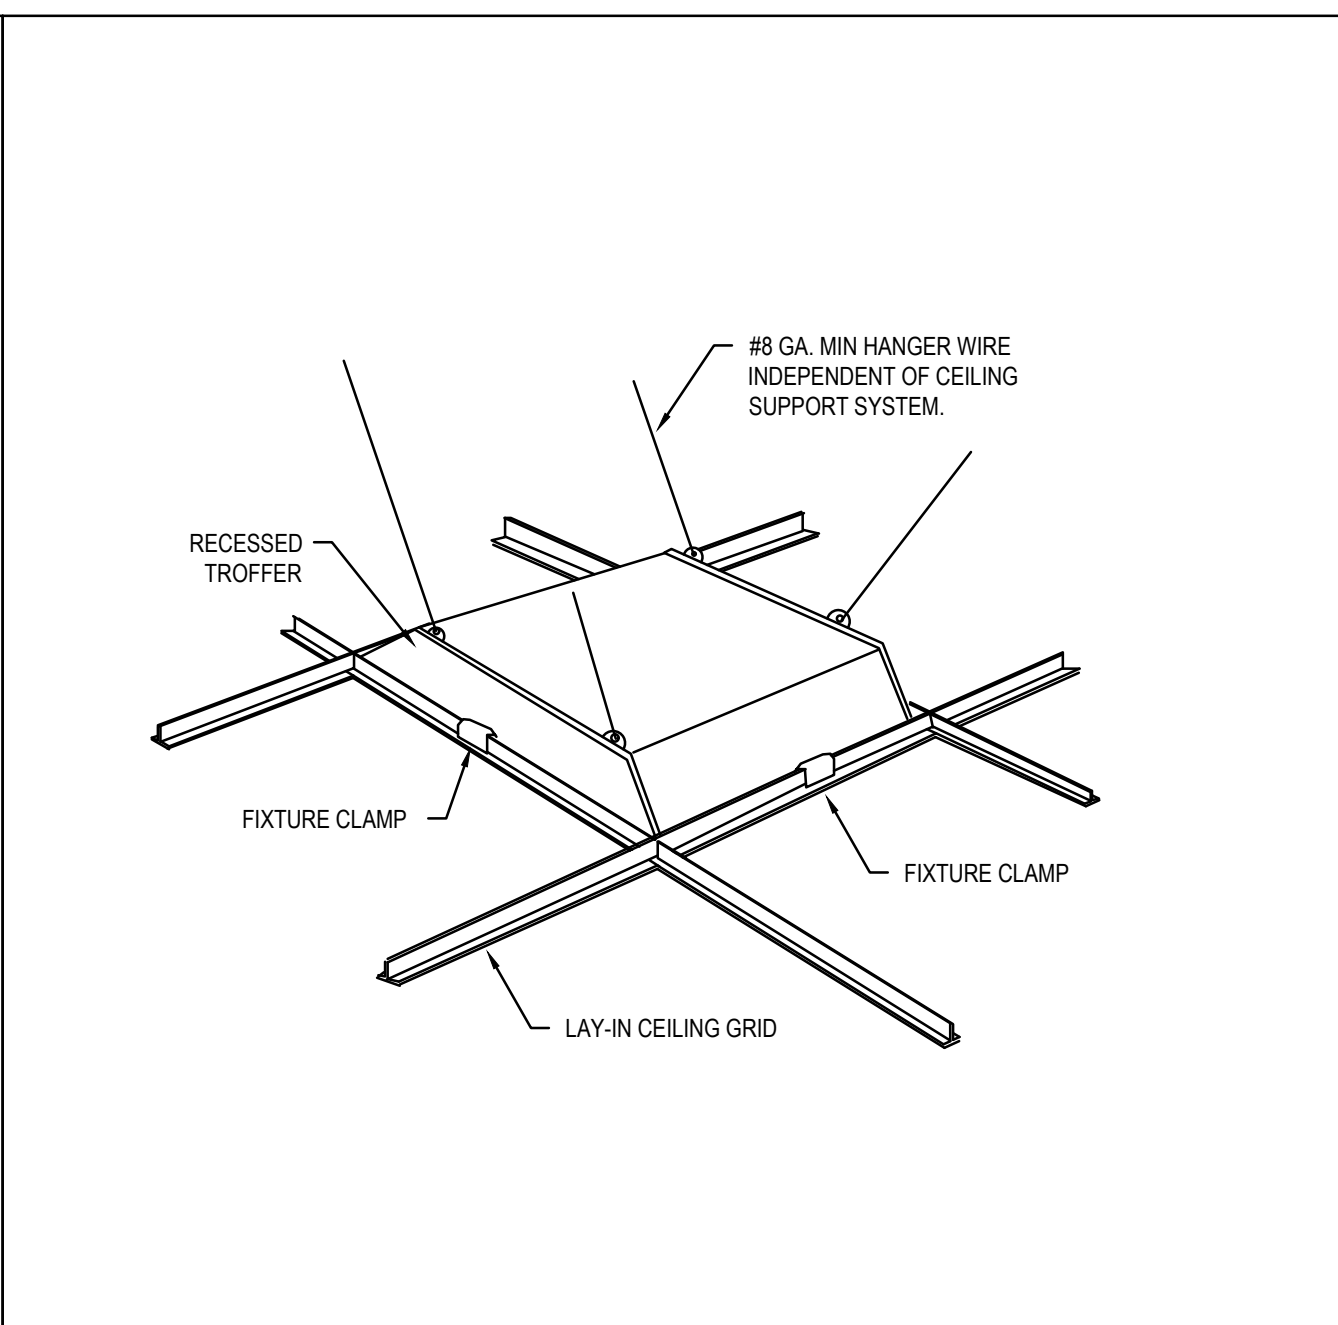


RECESSED FIXTURE MOUNTING

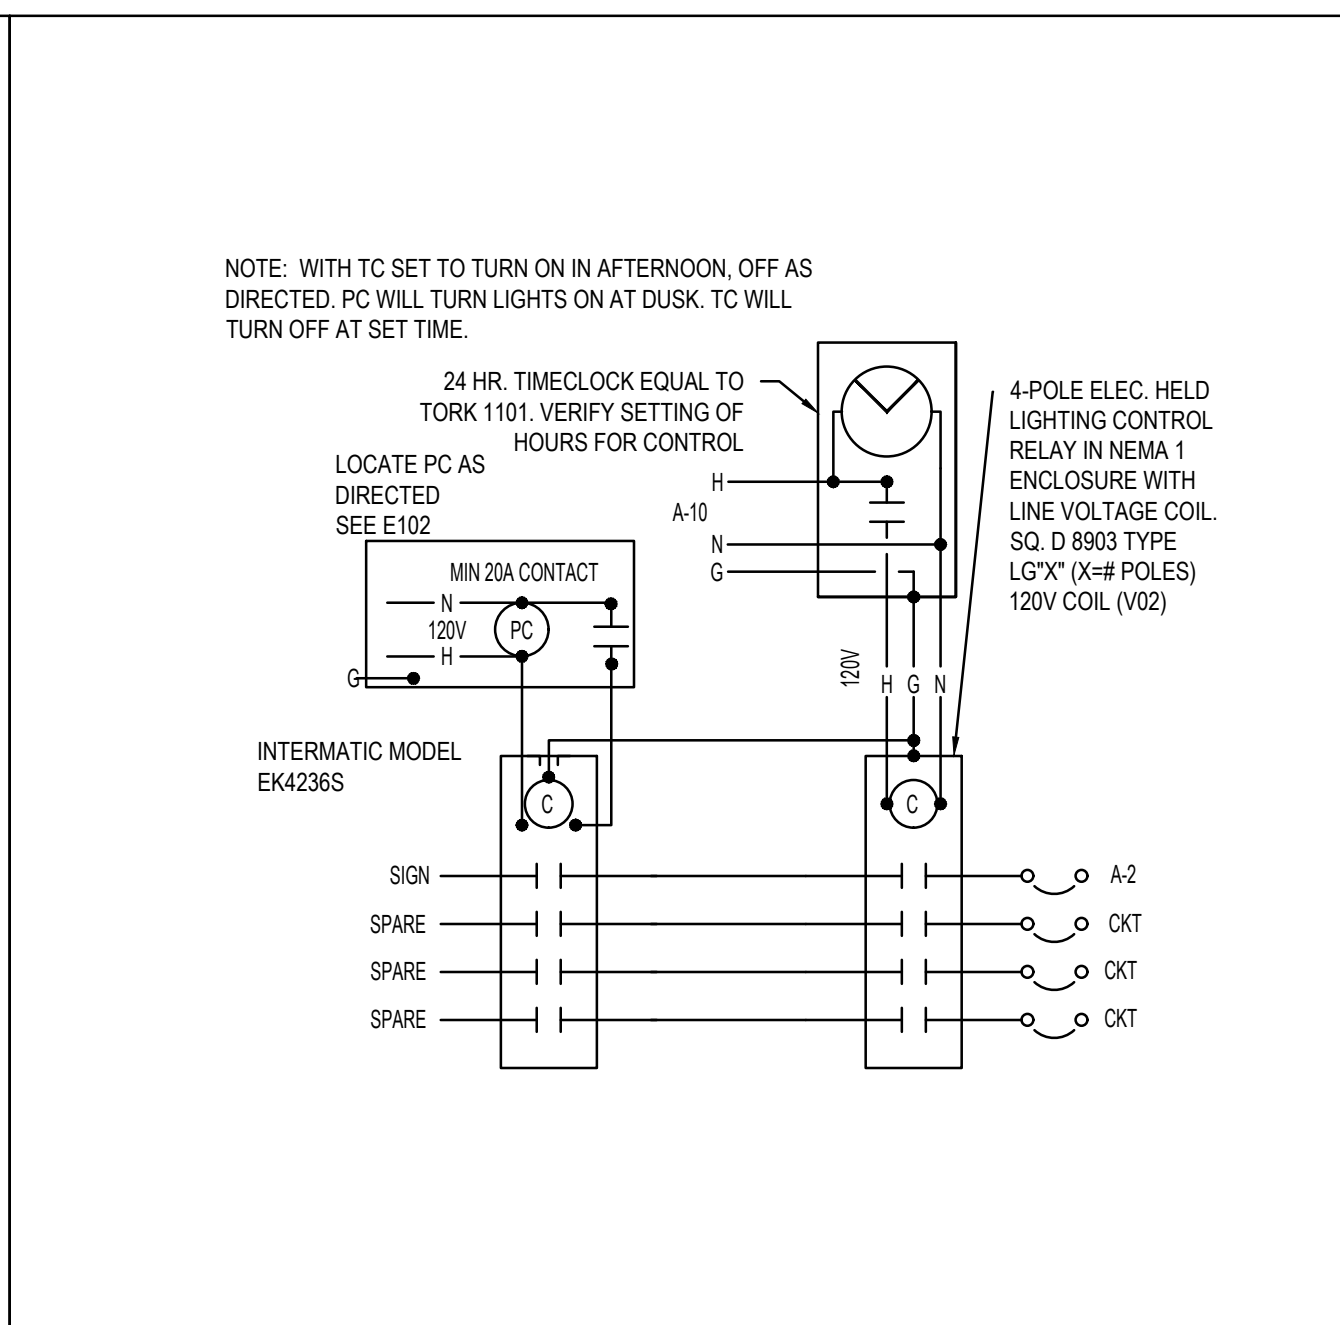


EXTERIOR LIGHTING CONTROL DIAGRAM

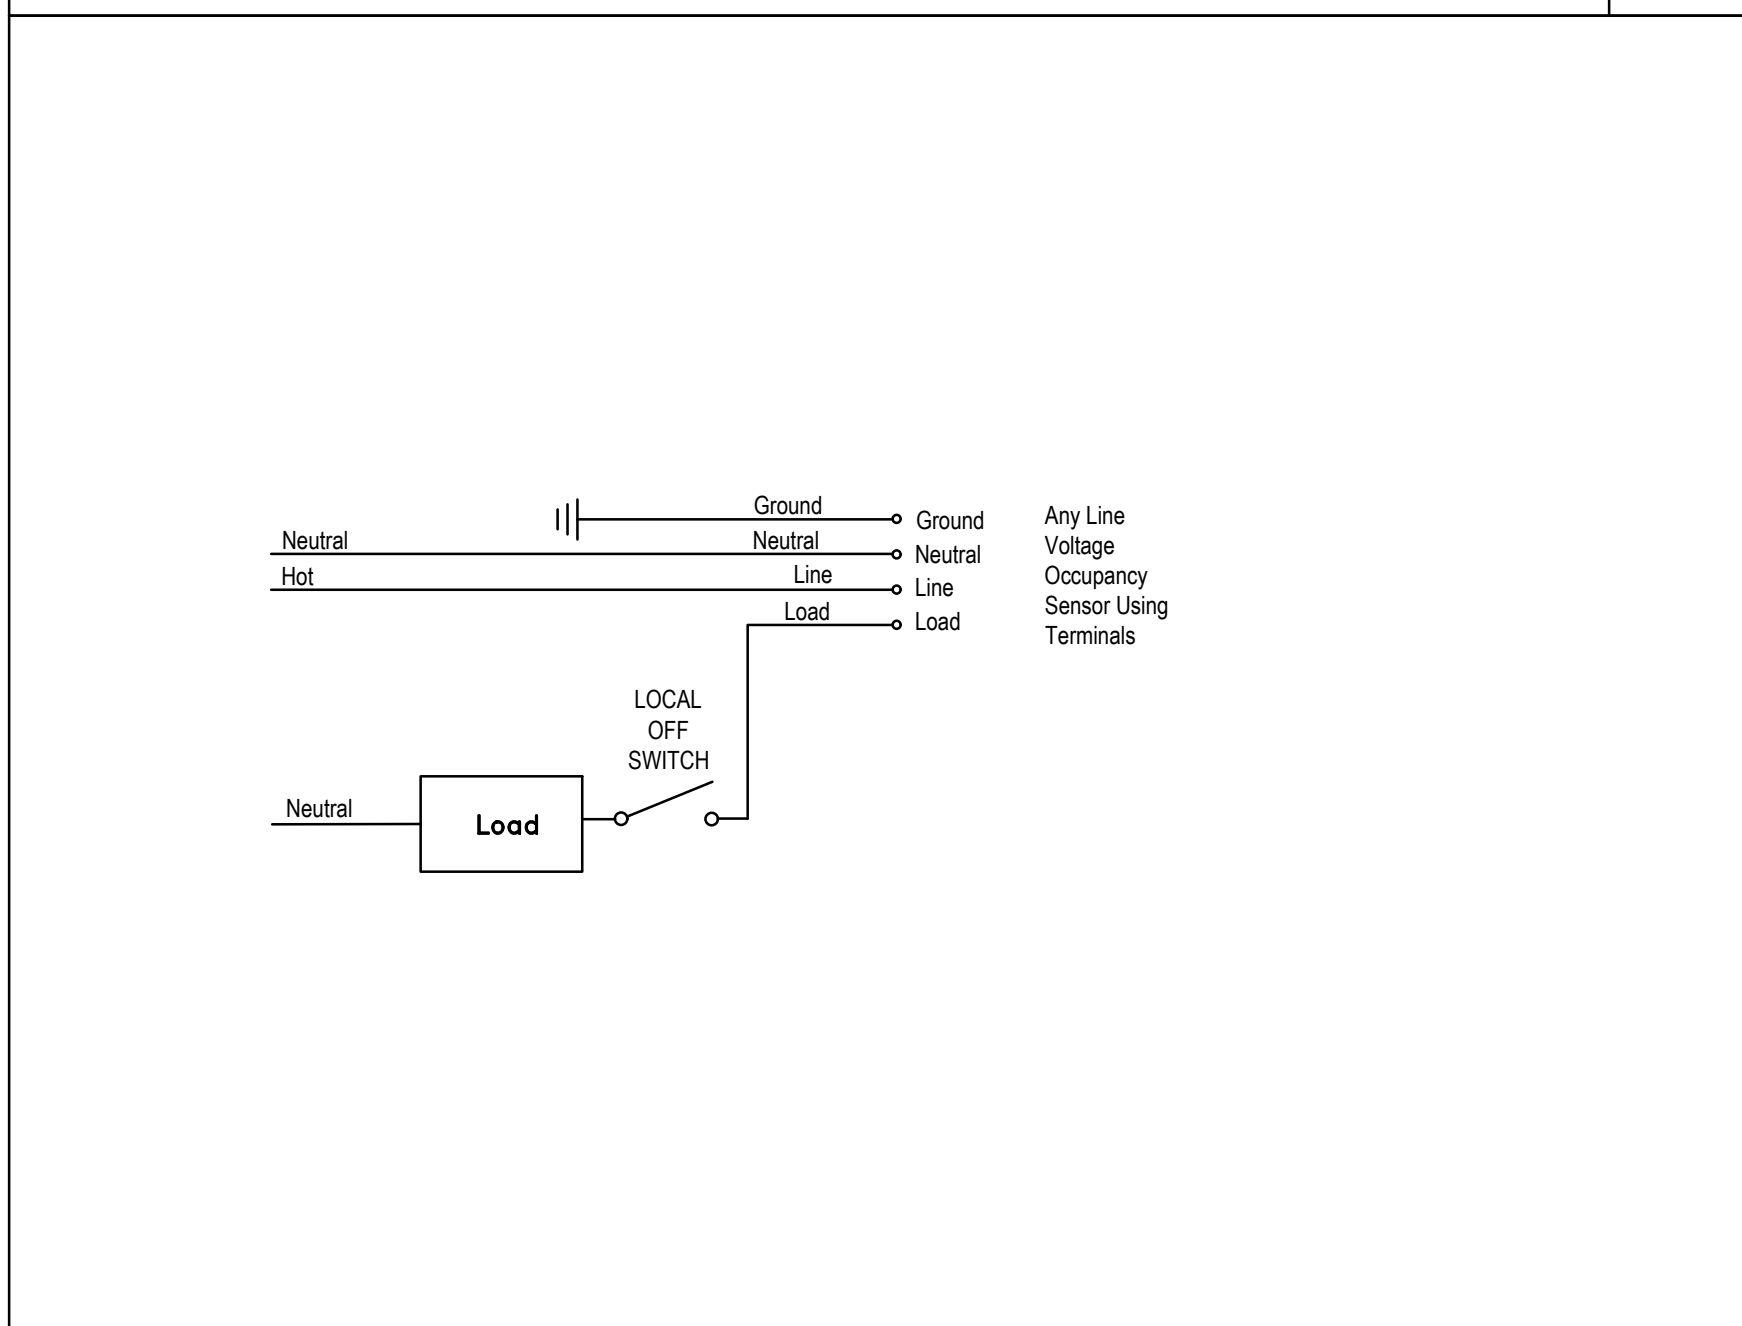


DUAL TECHNOLOGY CEILING SENSOR WATTSTOPPER DT-355

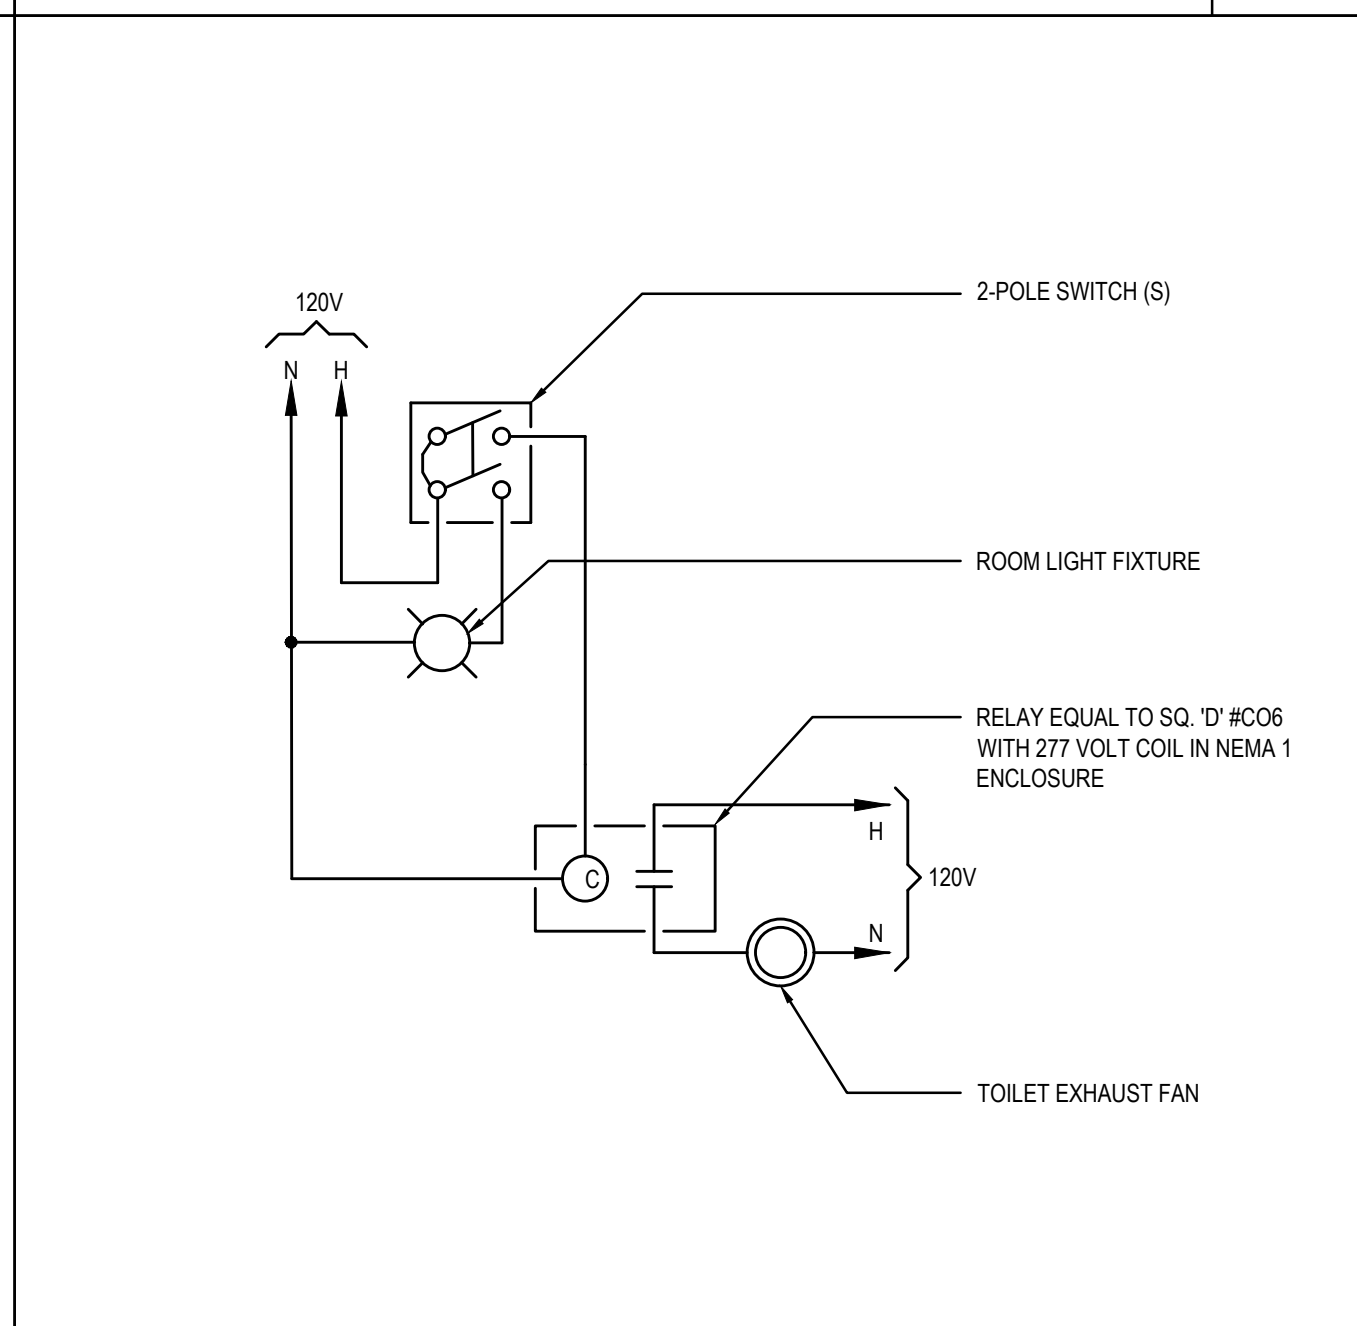


TOILET EXHAUST FAN CONTROL DIAGRAM

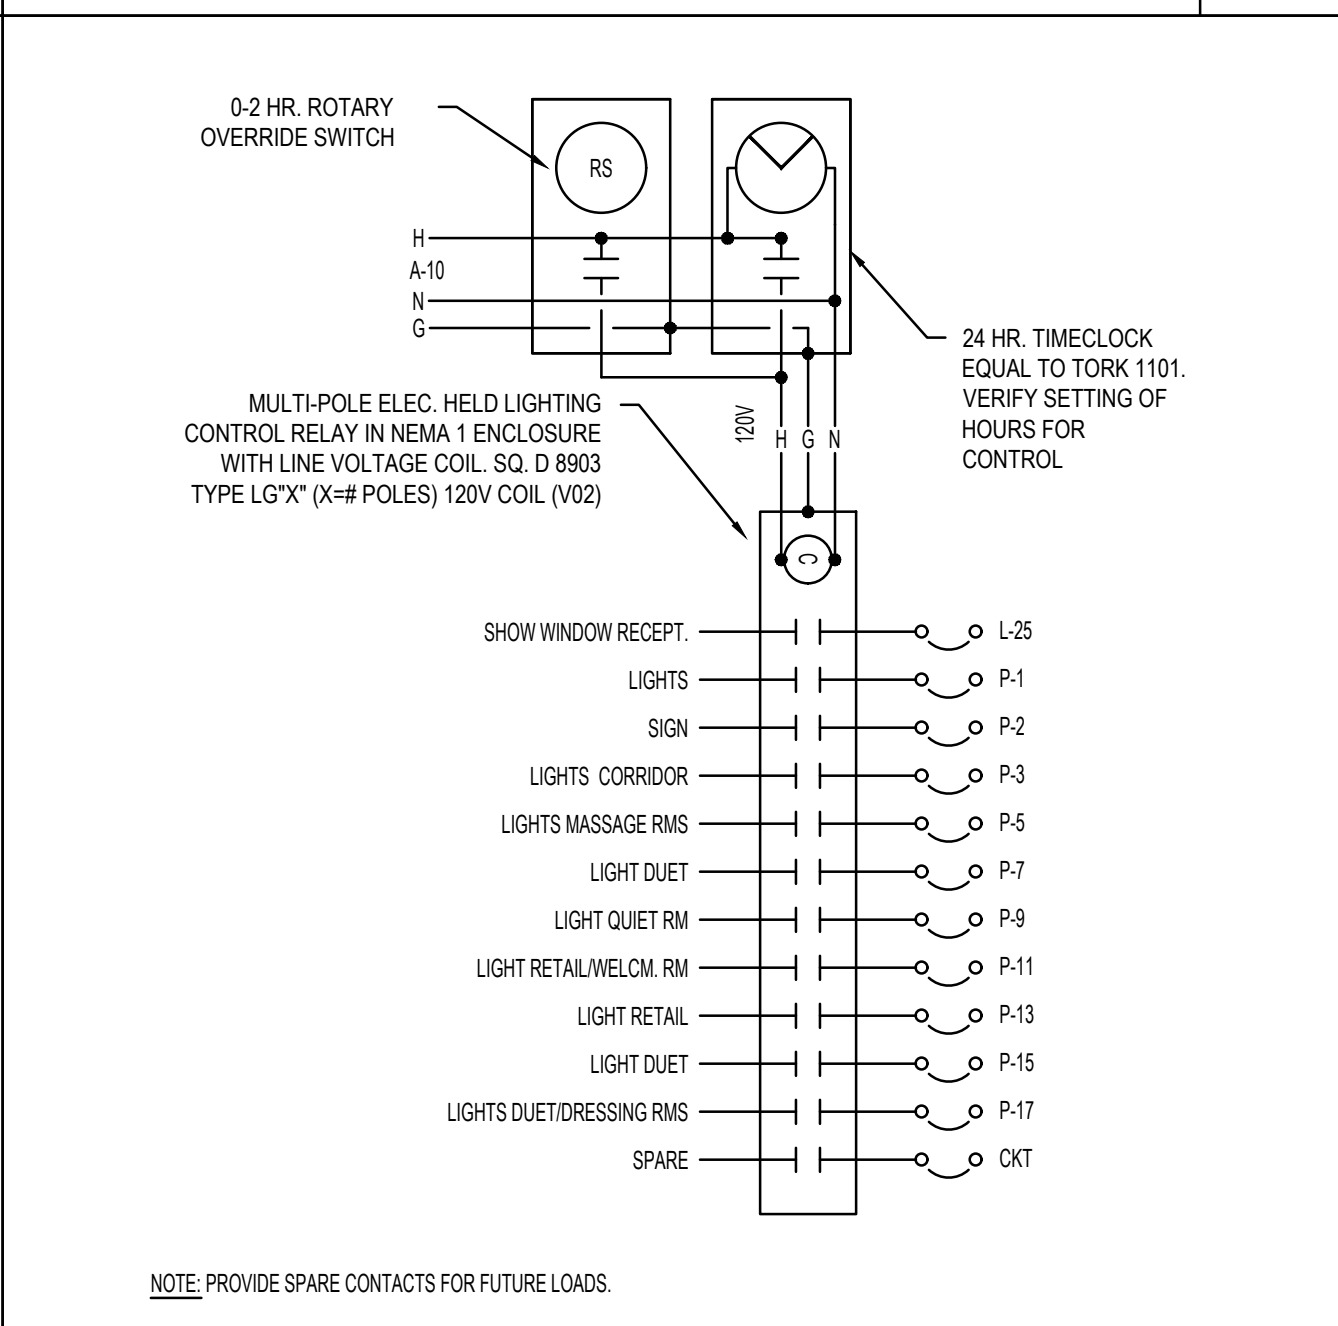


LIGHTING CONTROL DIAGRAM

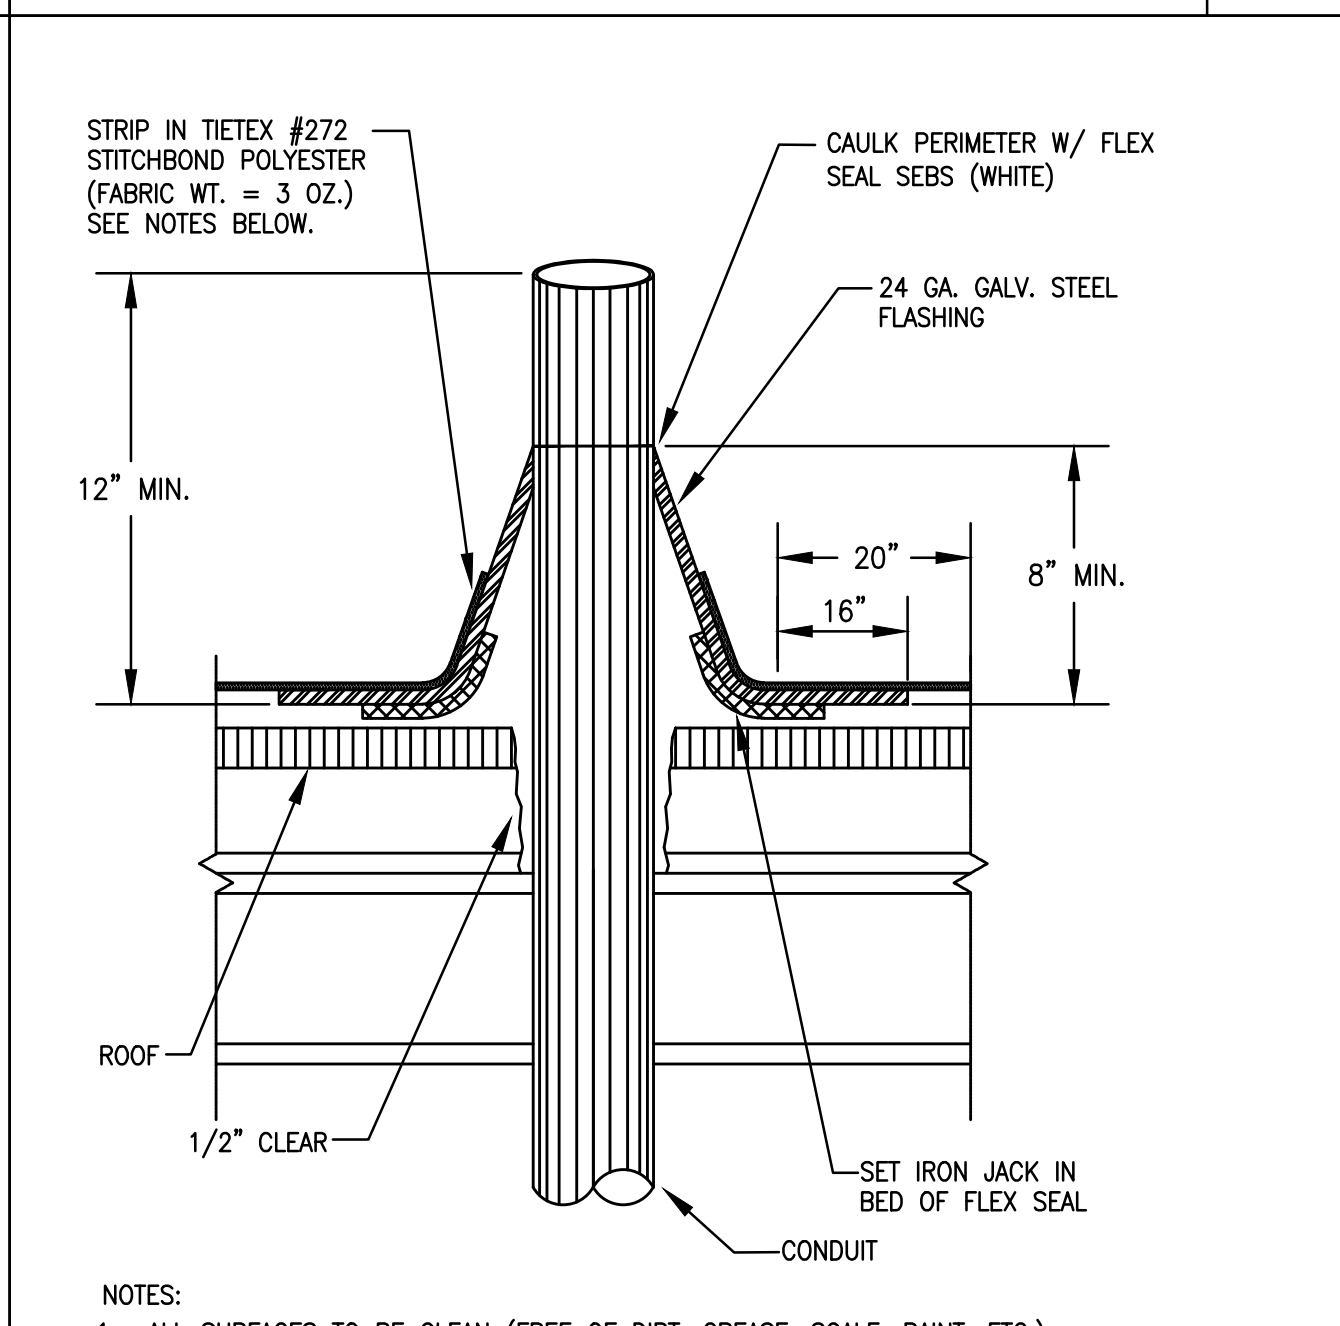

ROOF PENETRATION WEATHERPROOF DETAIL

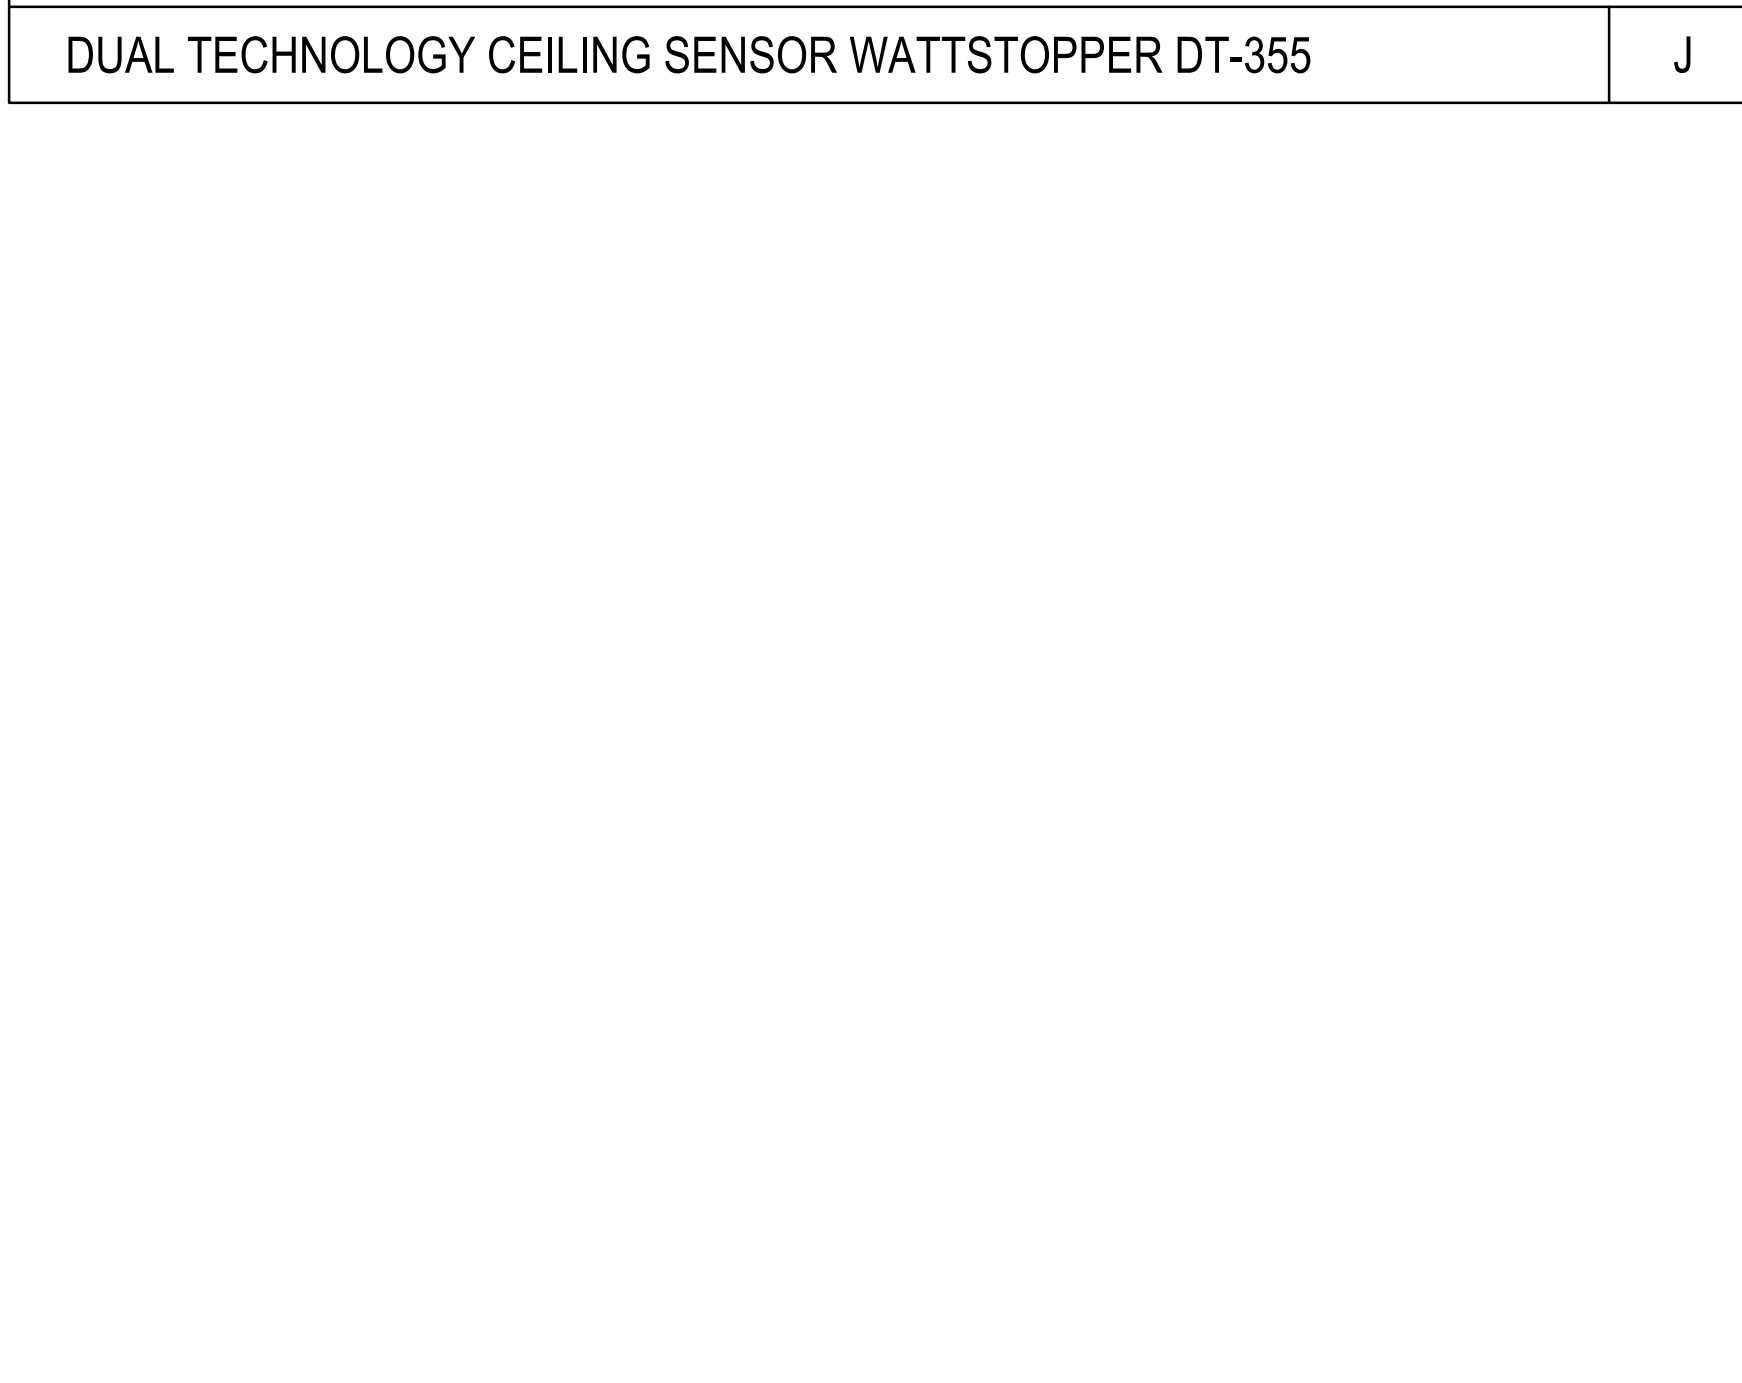

PIR WALL SWITCH SENSOR - WATTSTOPPER DT-200

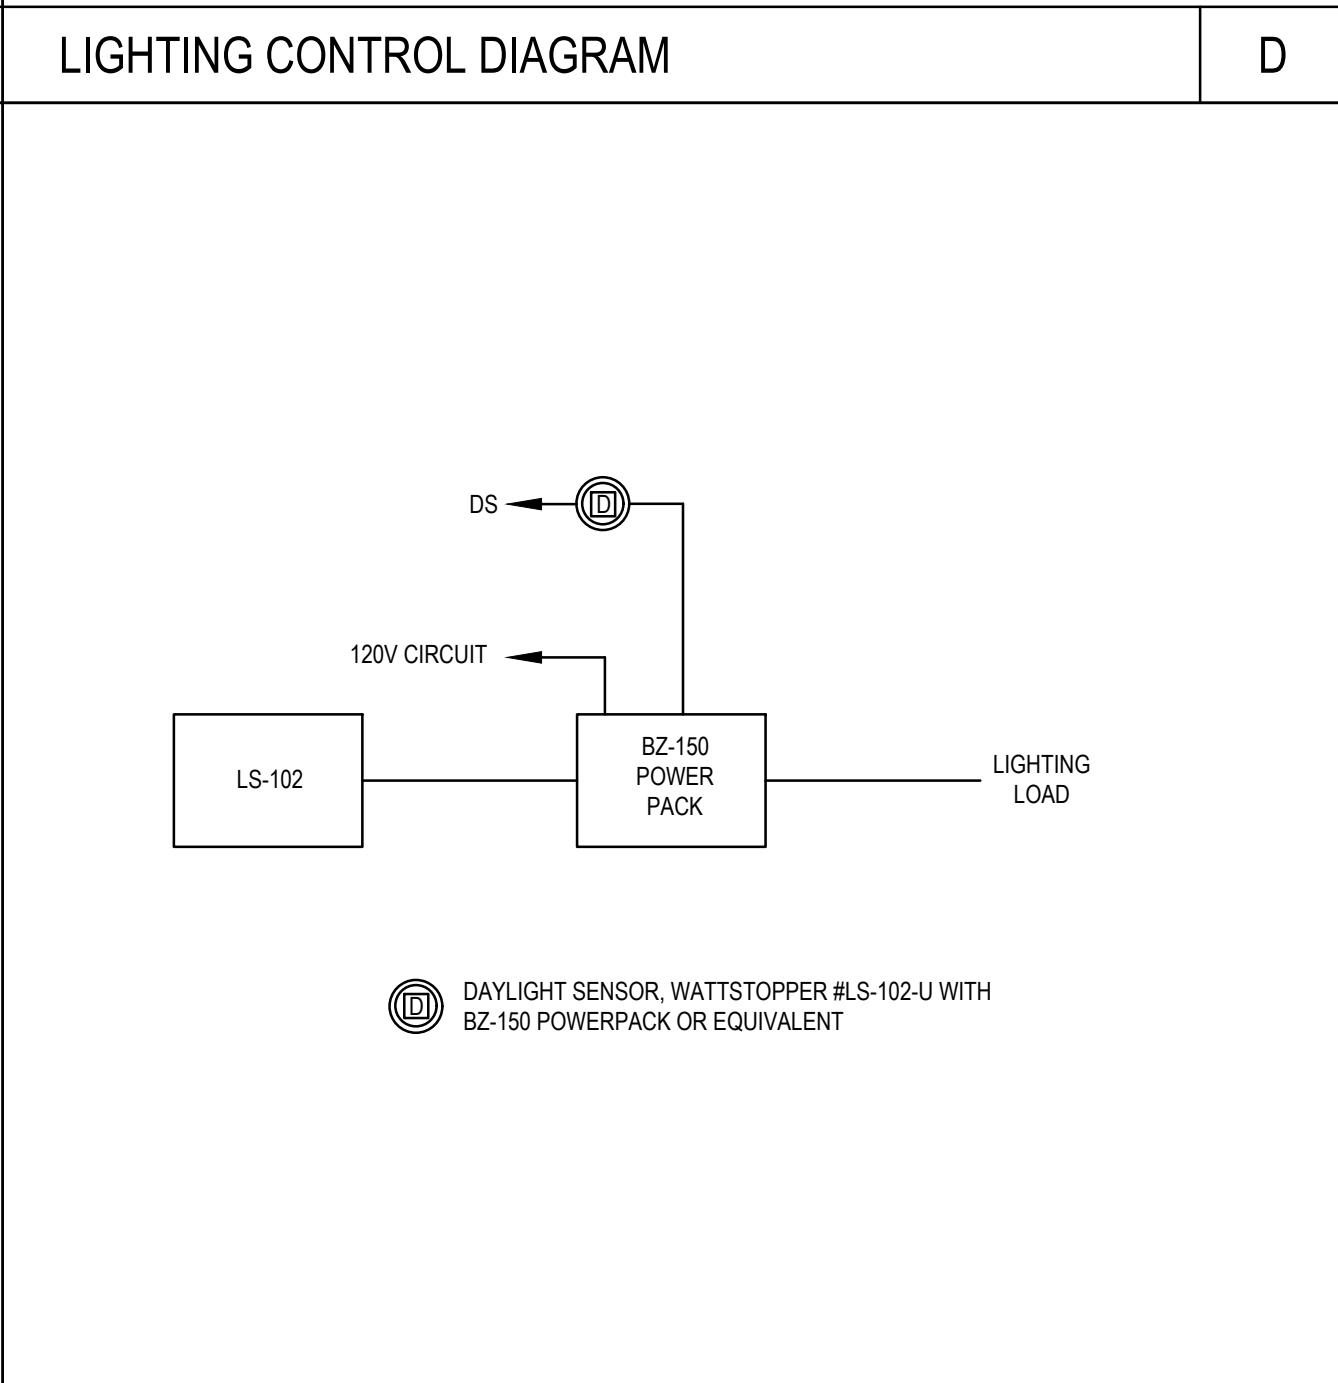

EXTERIOR LIGHTING CONTROL DIAGRAM